



12 PIEDMONT STREET  
CPC SUBMISSION

JANUARY, 2019





12 PIEDMONT STREET

JANUARY, 2019


ZDS




## SITE PLAN


# 12 PIEDMONT STREET

JANUARY, 2019

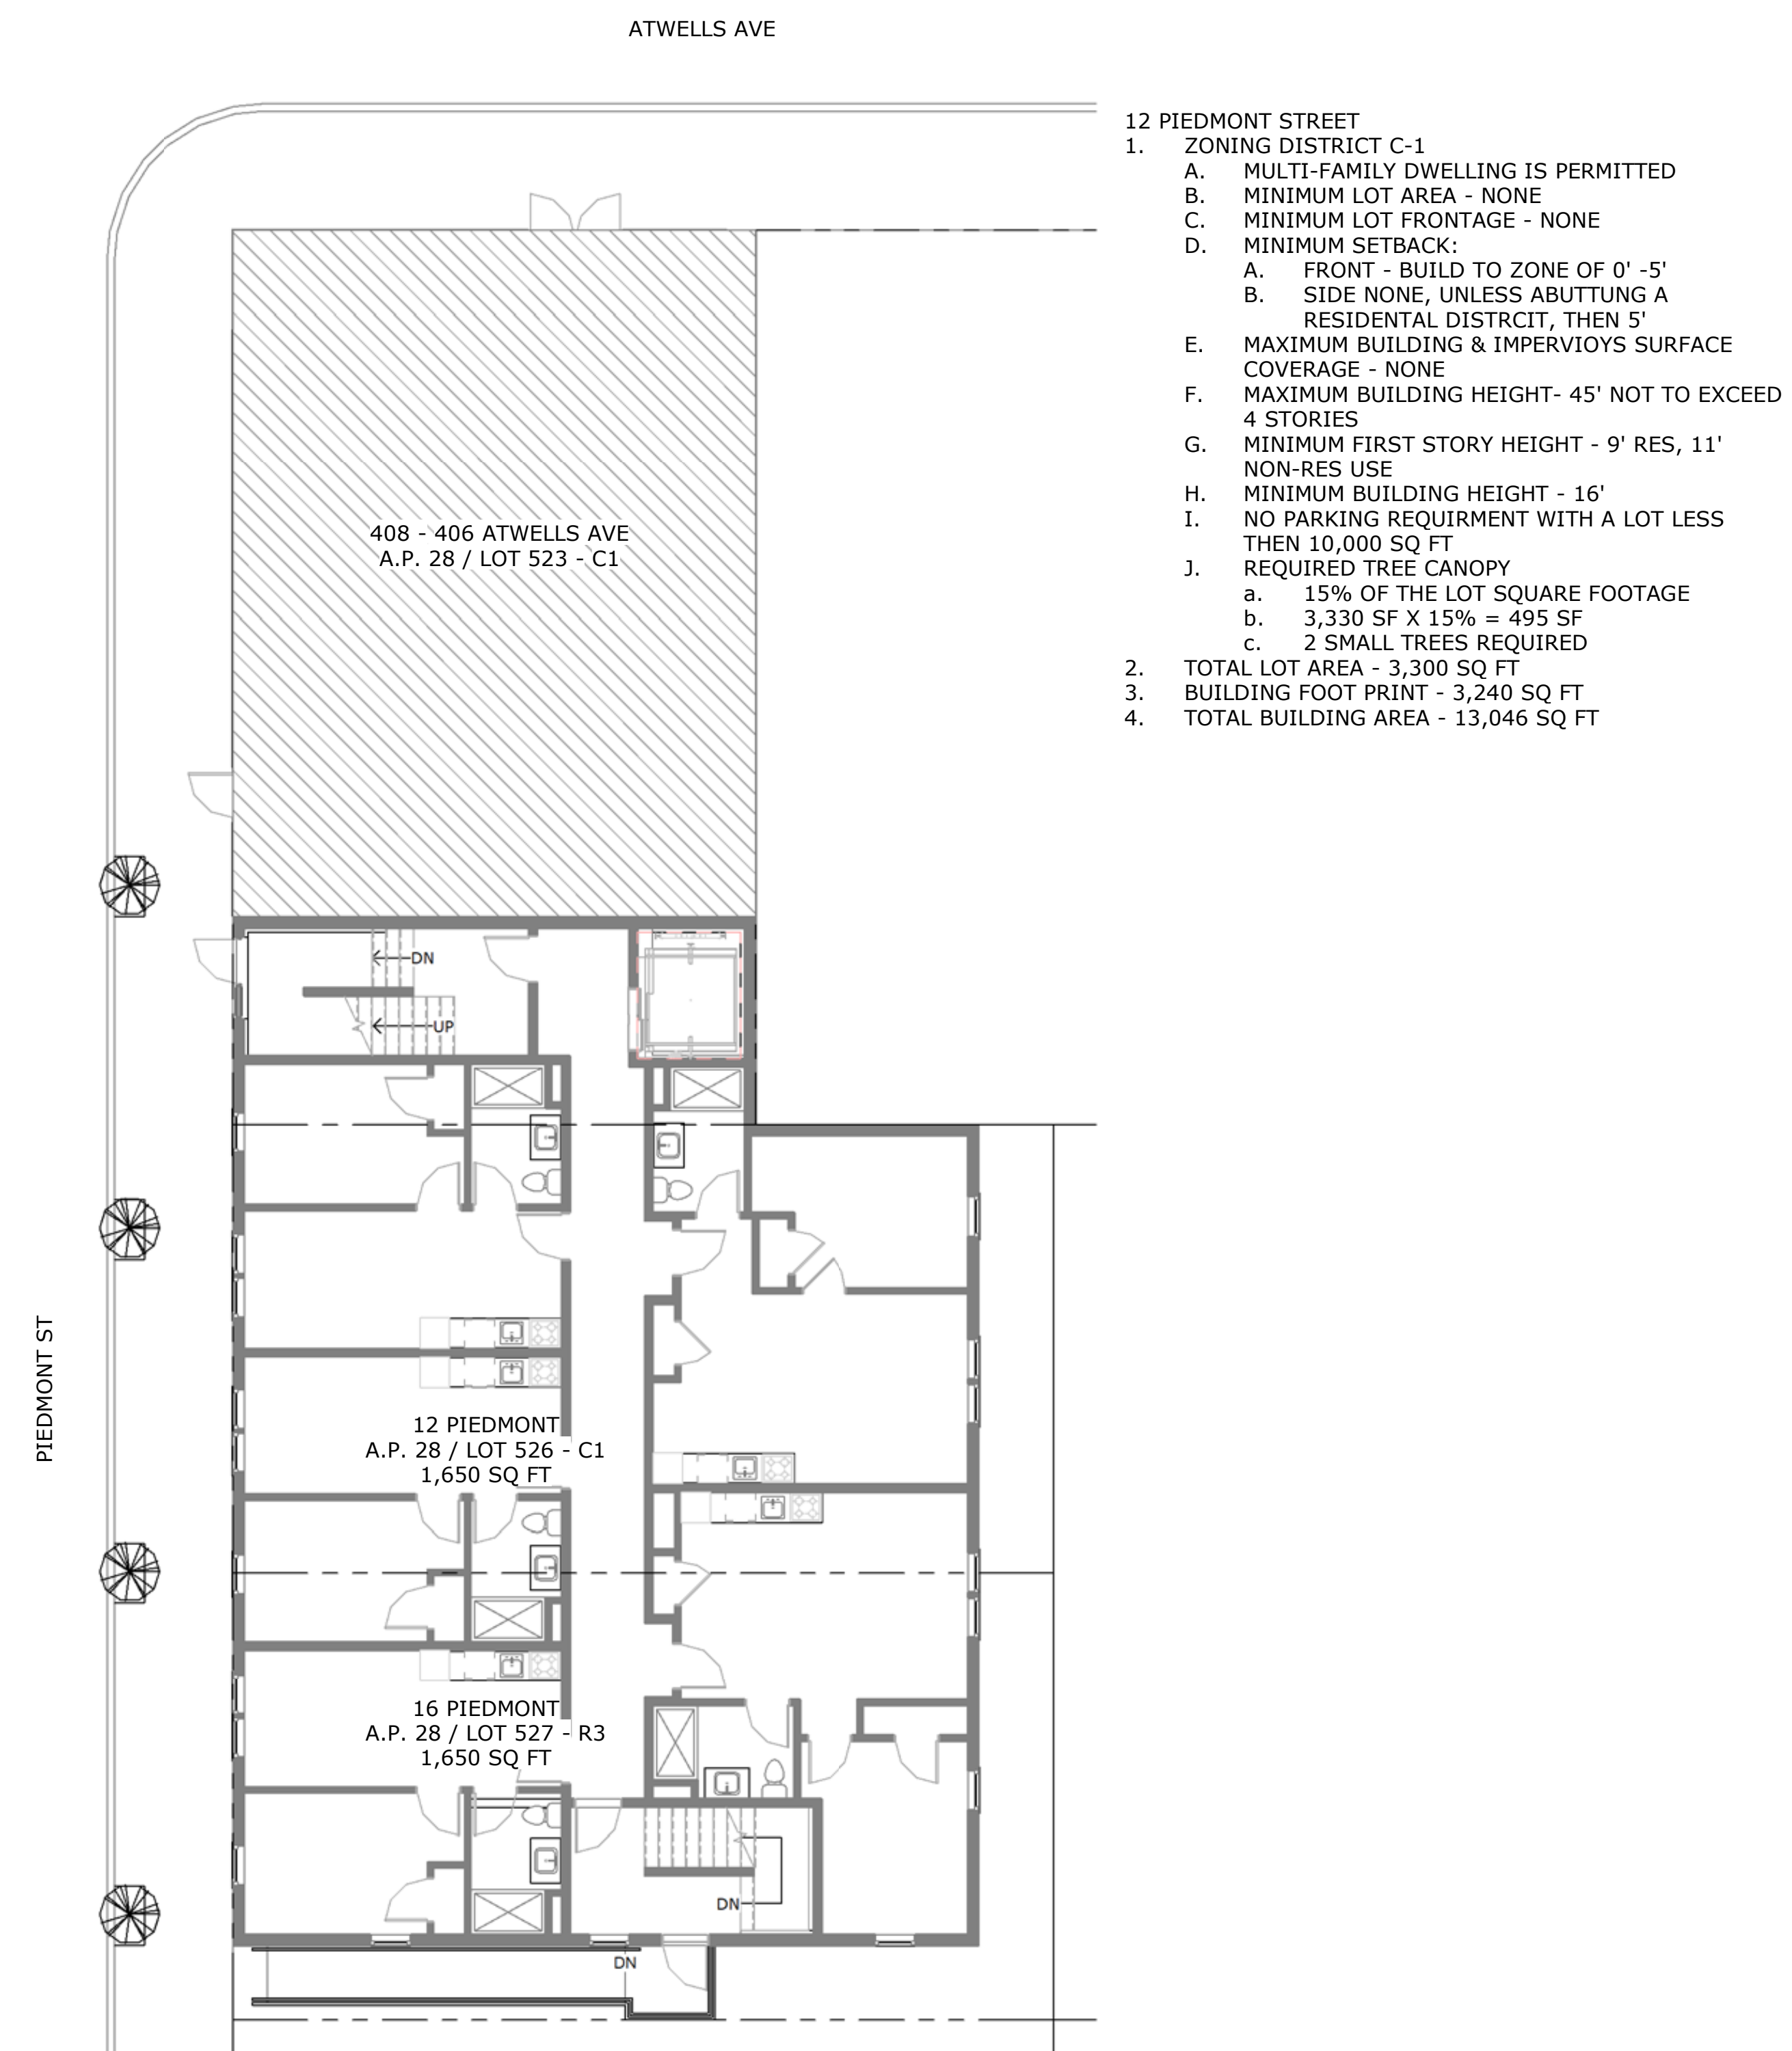


BASEMENT FLOOR PLAN  
12 PIEDMONT STREET  
JANUARY, 2019

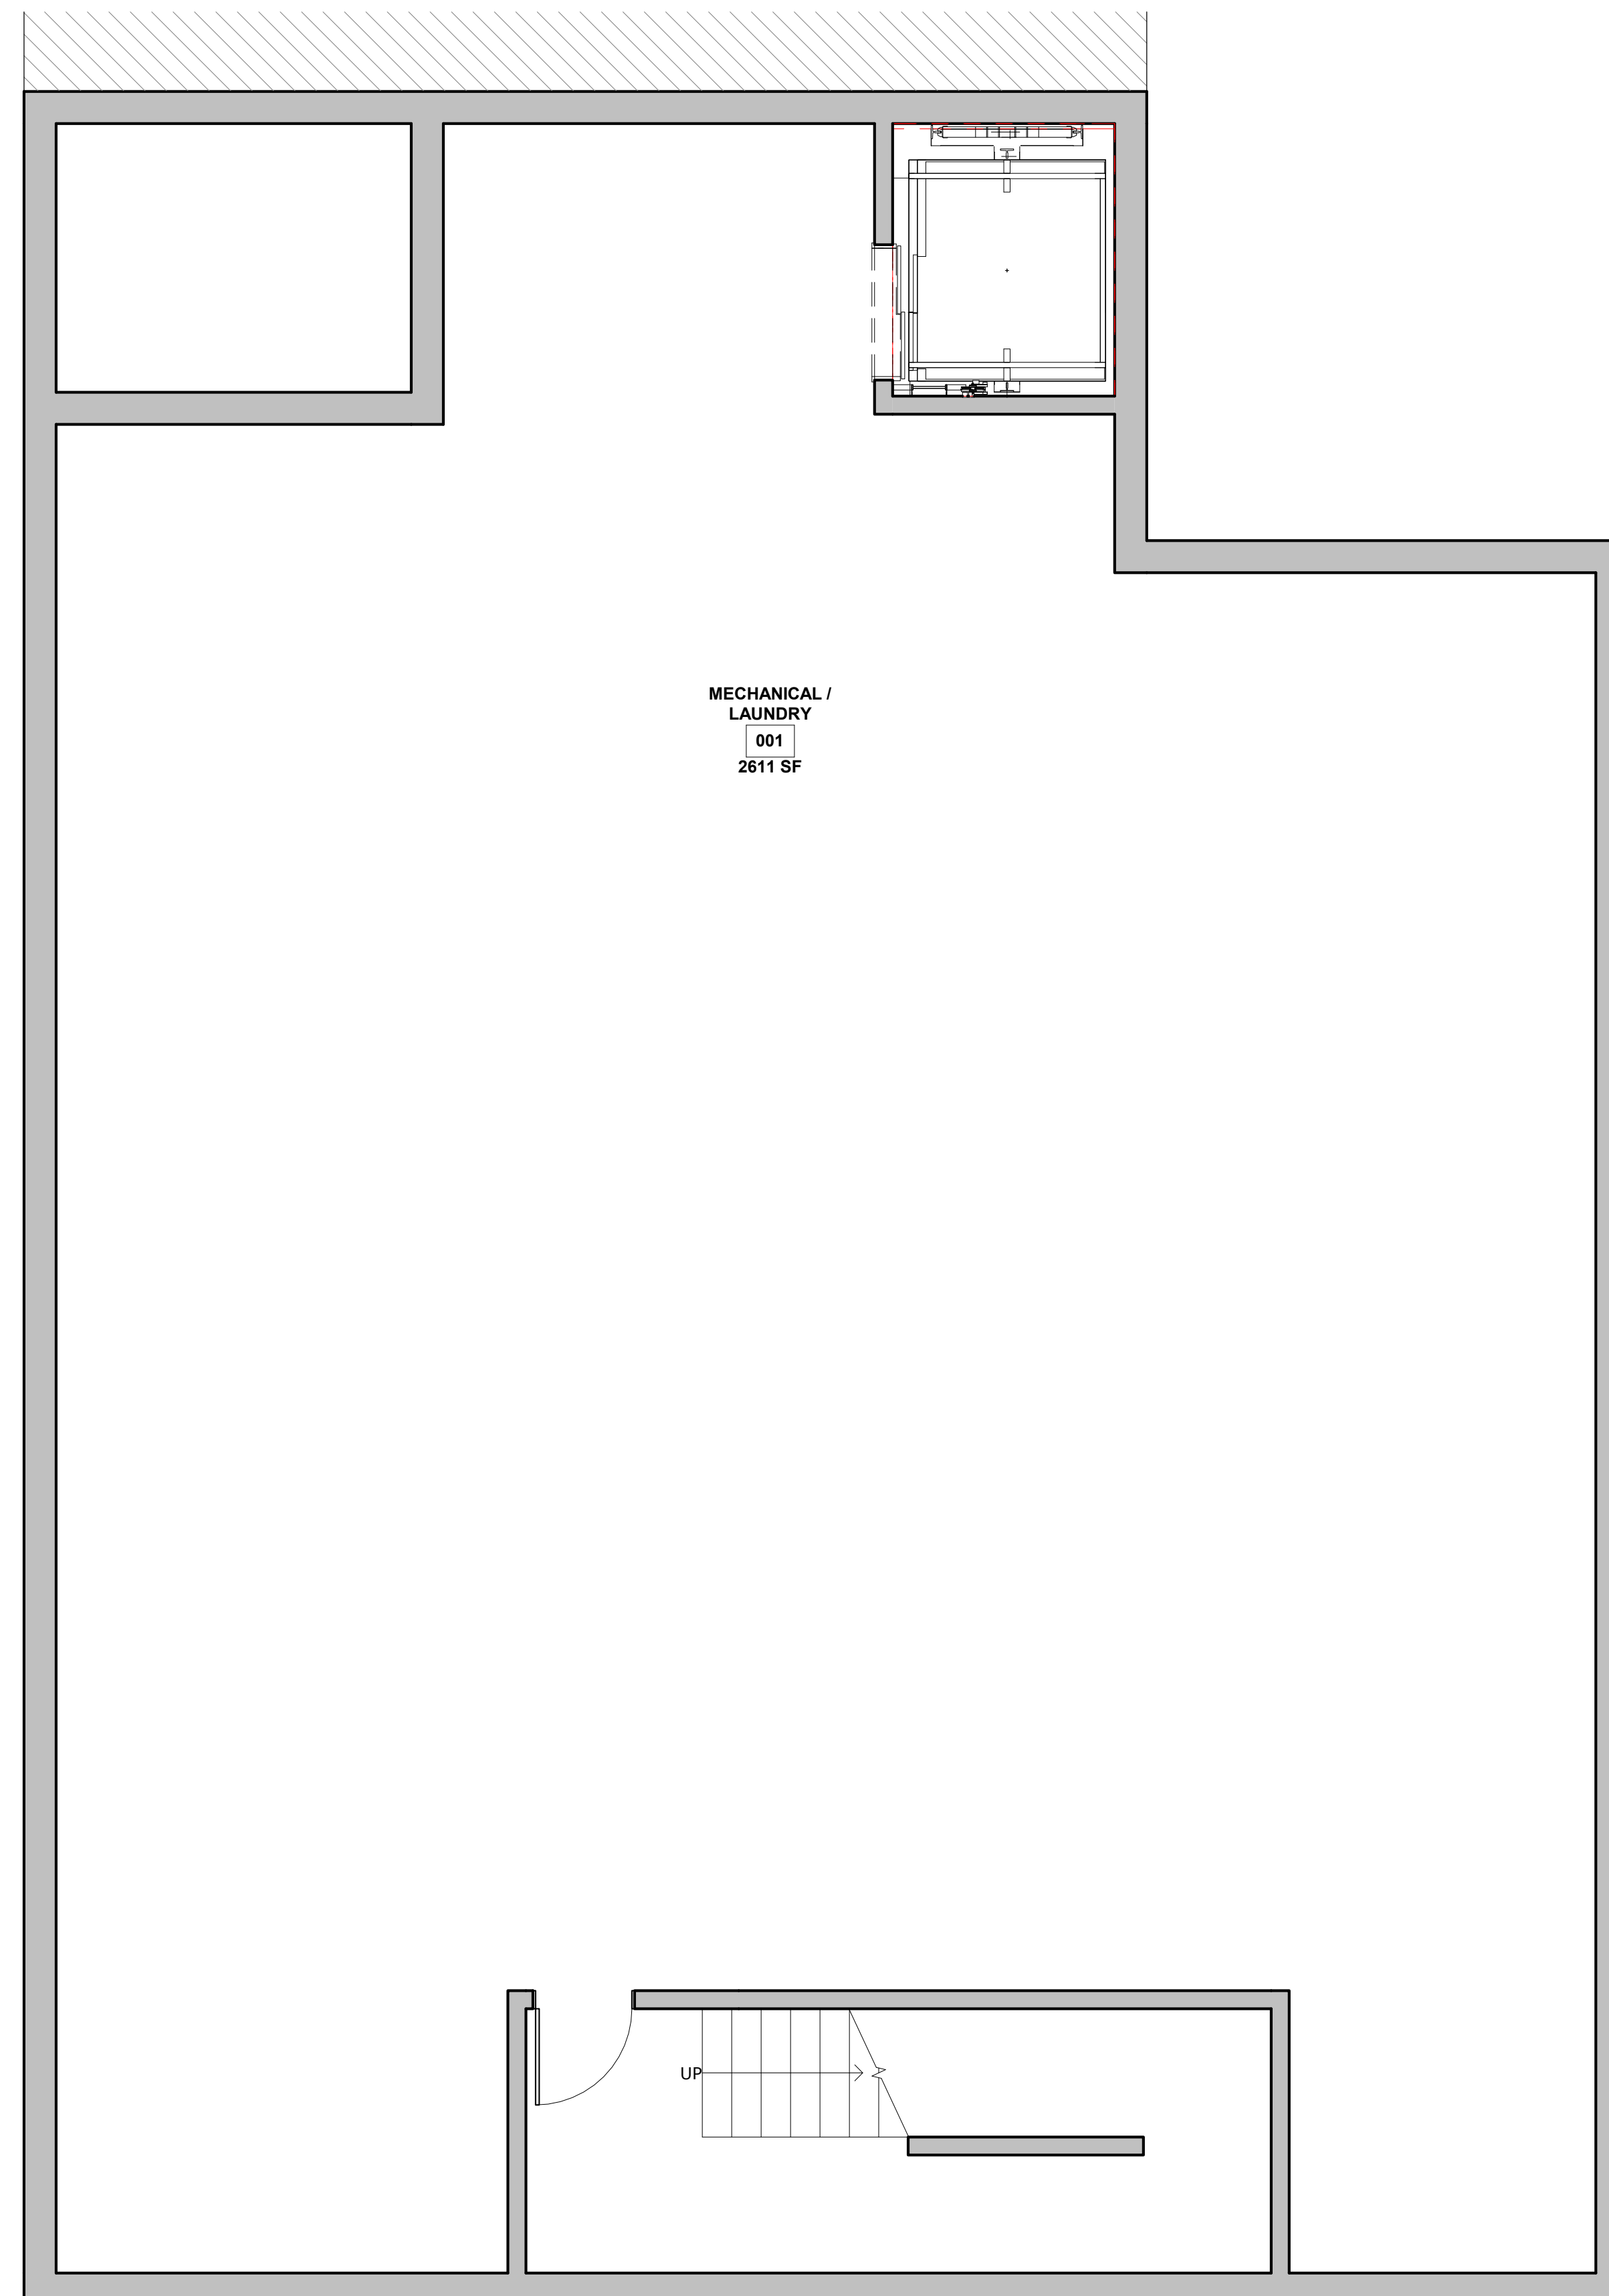


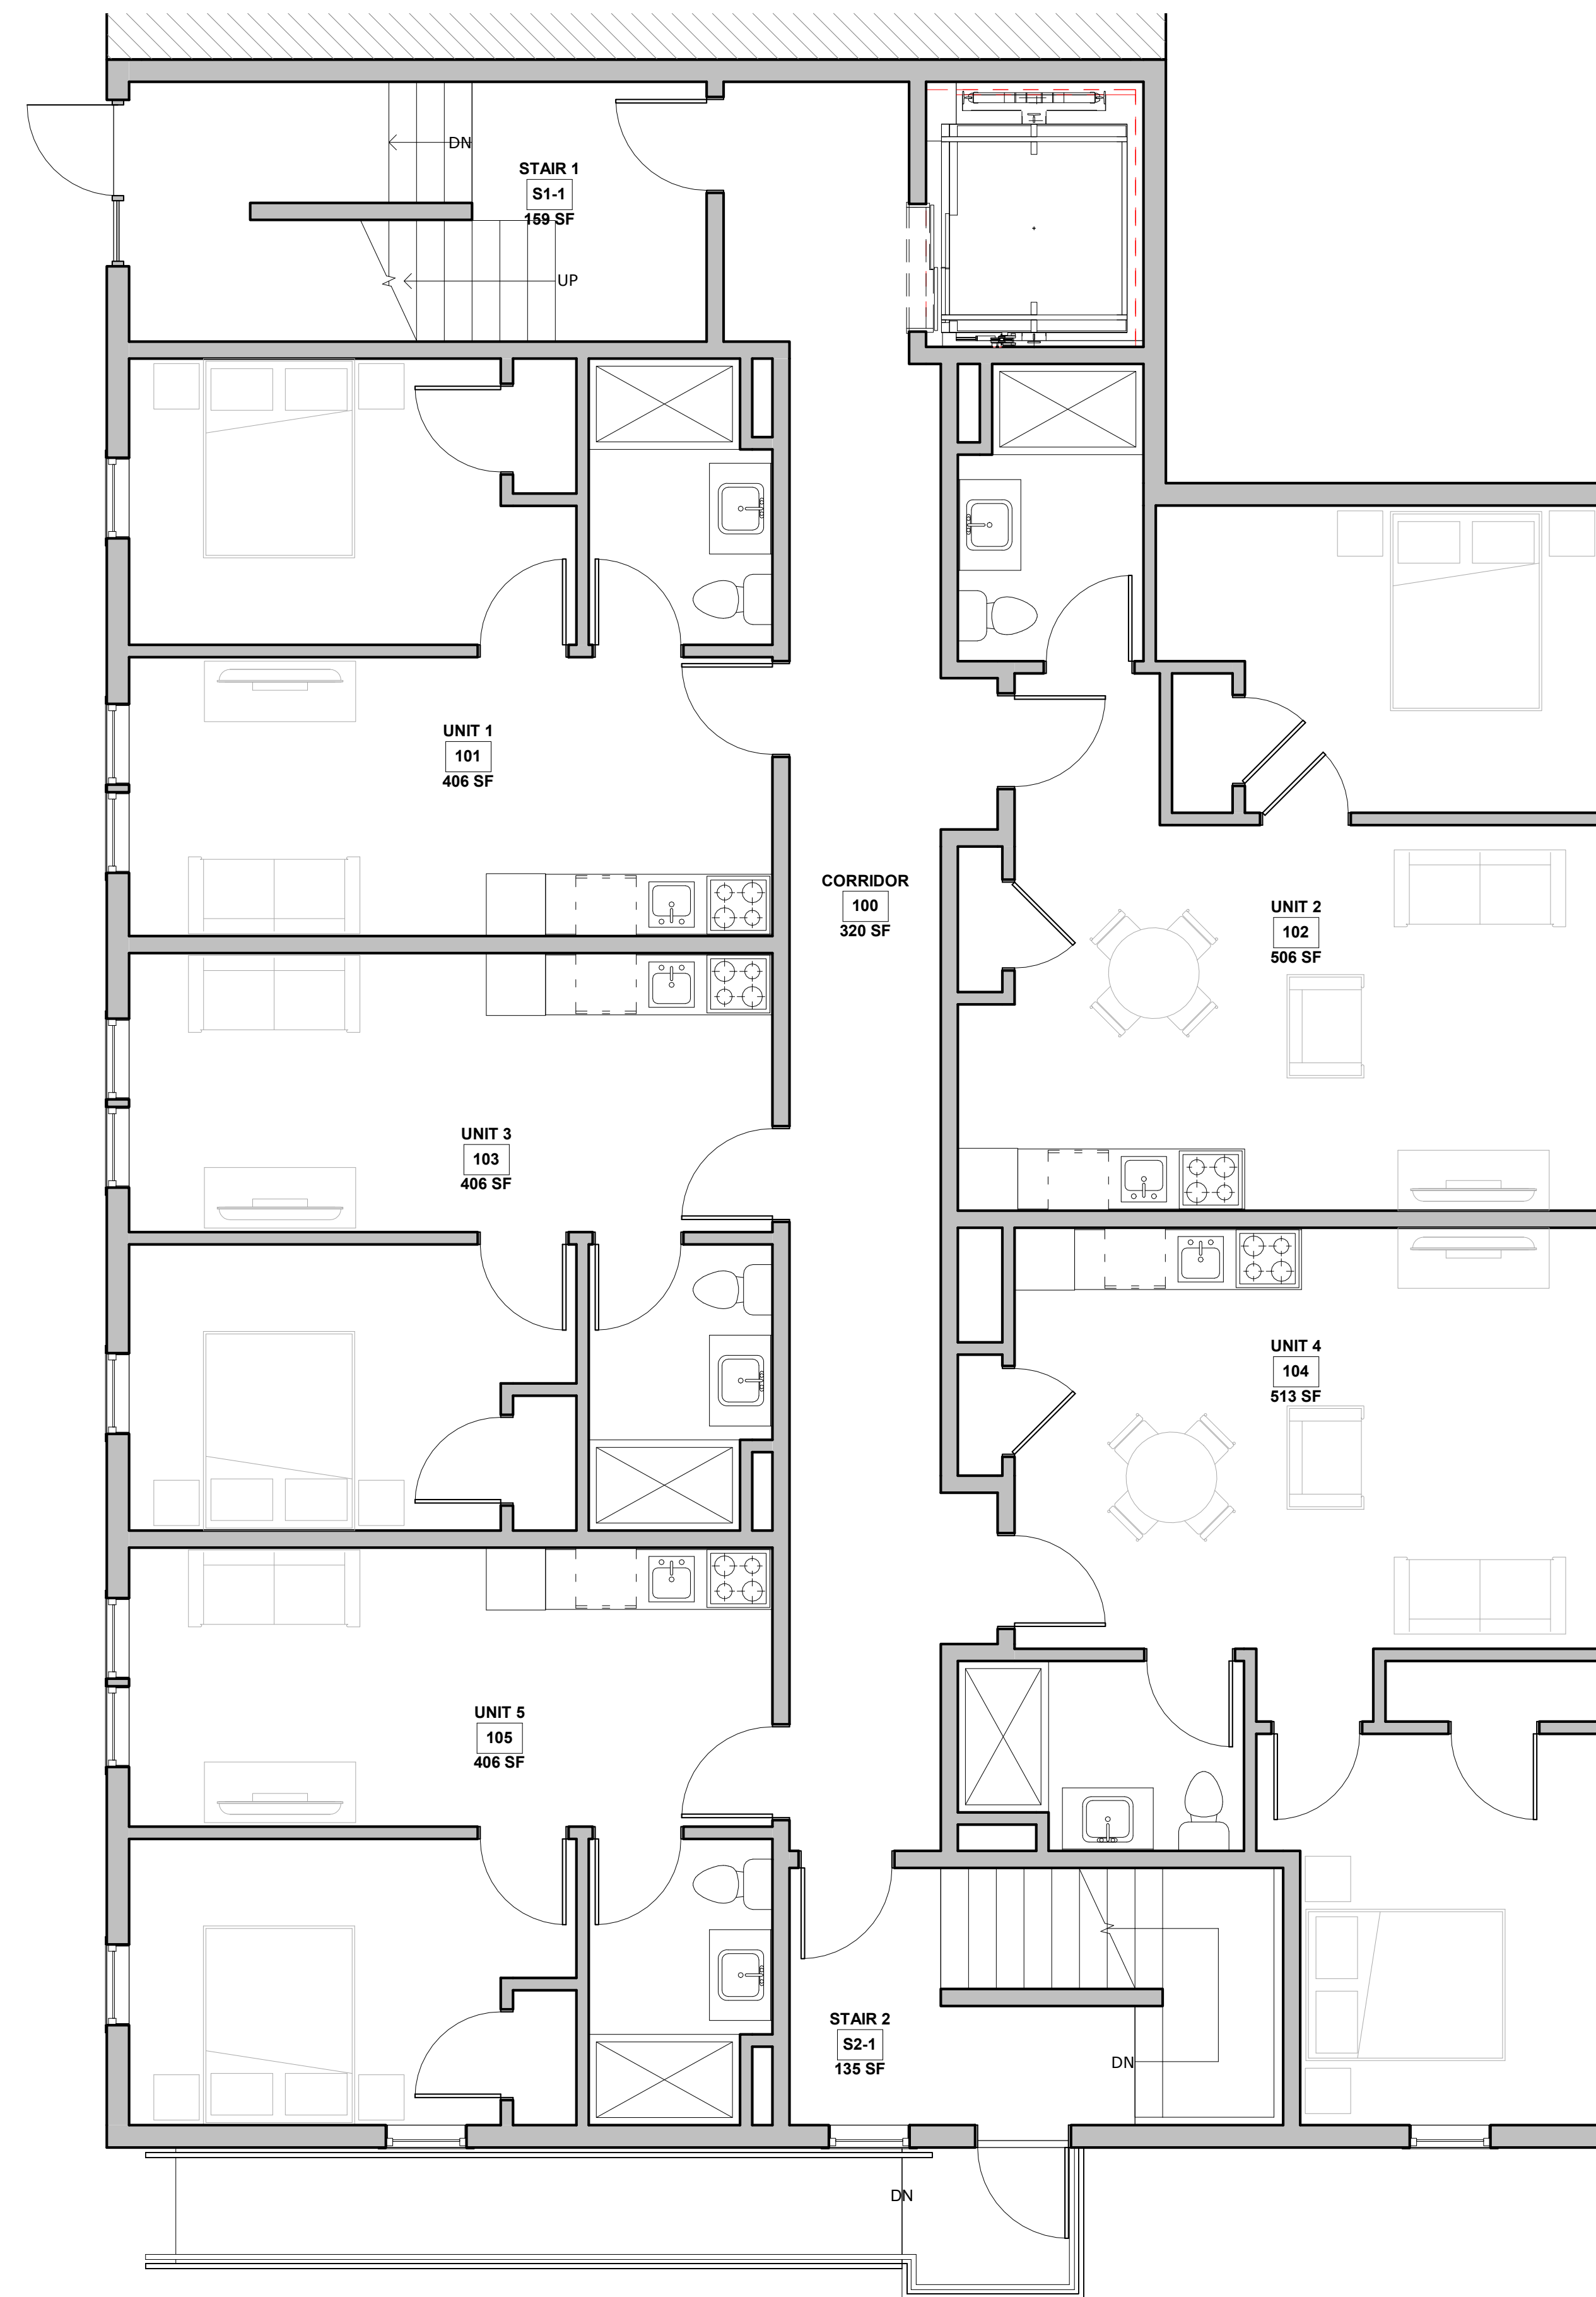


FIRST FLOOR PLAN  
12 PIEDMONT STREET  
JANUARY, 2019

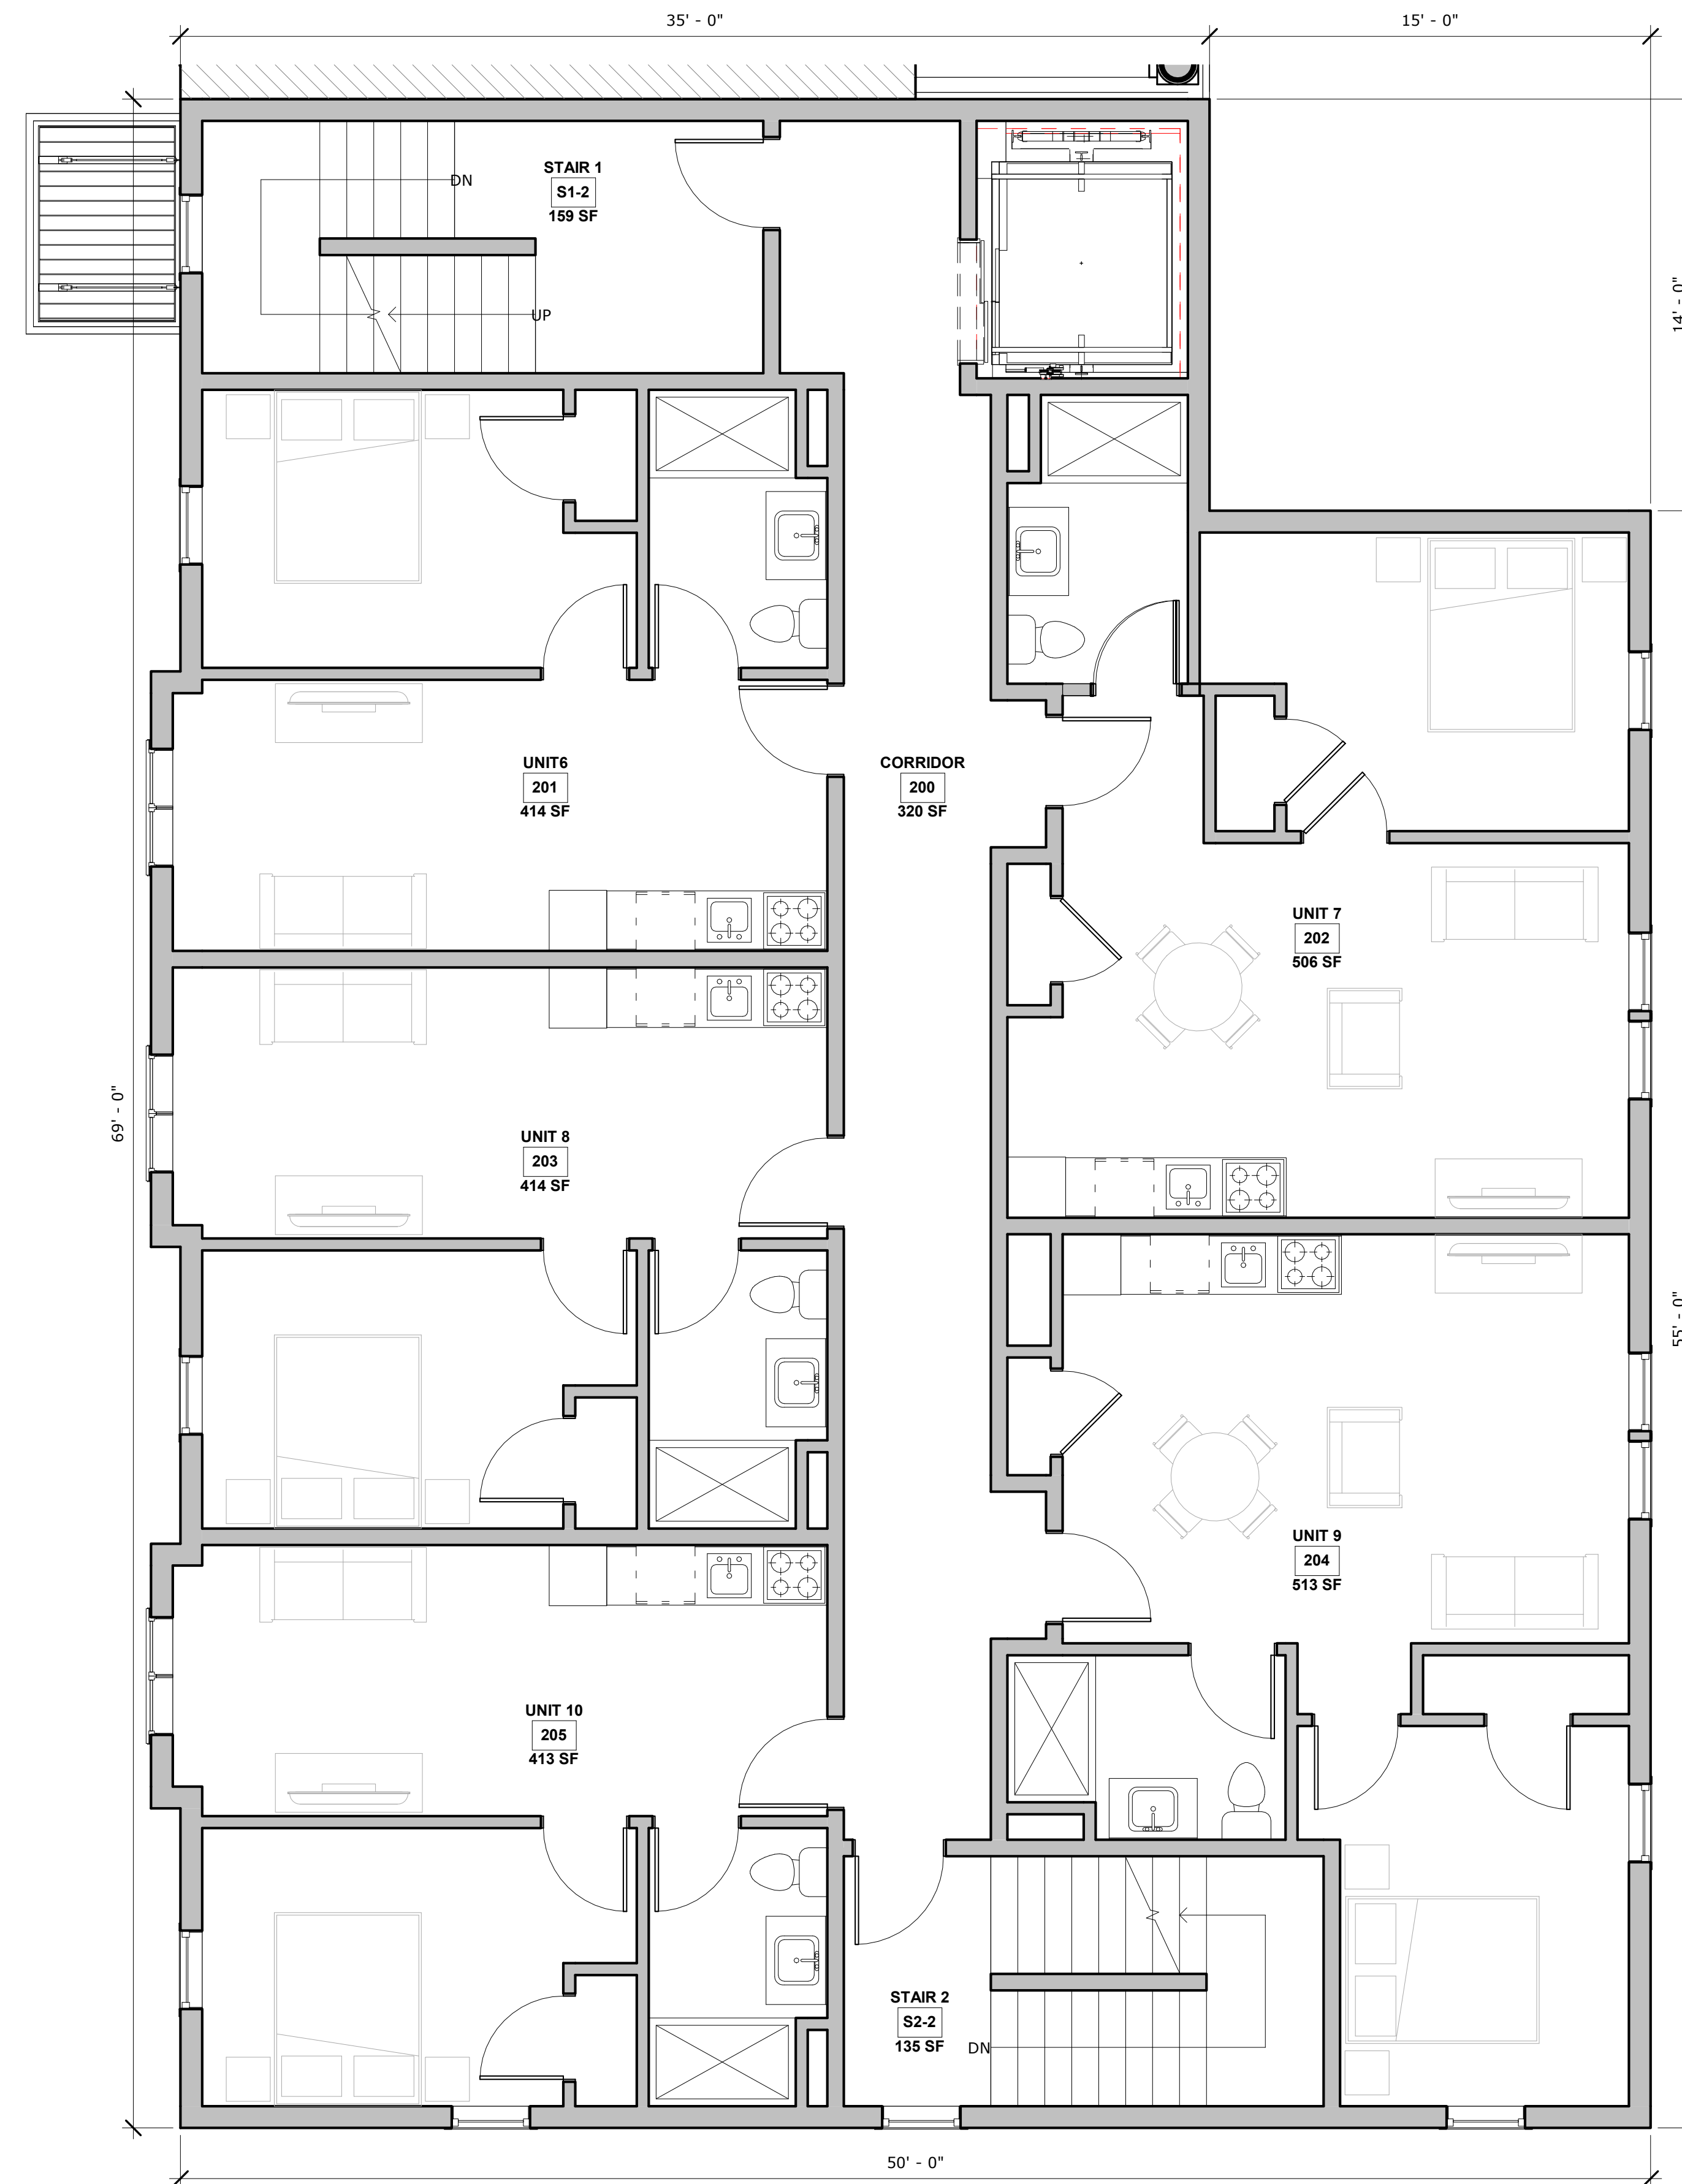

SECOND FLOOR PLAN  
12 PIEDMONT STREET  
JANUARY, 2019

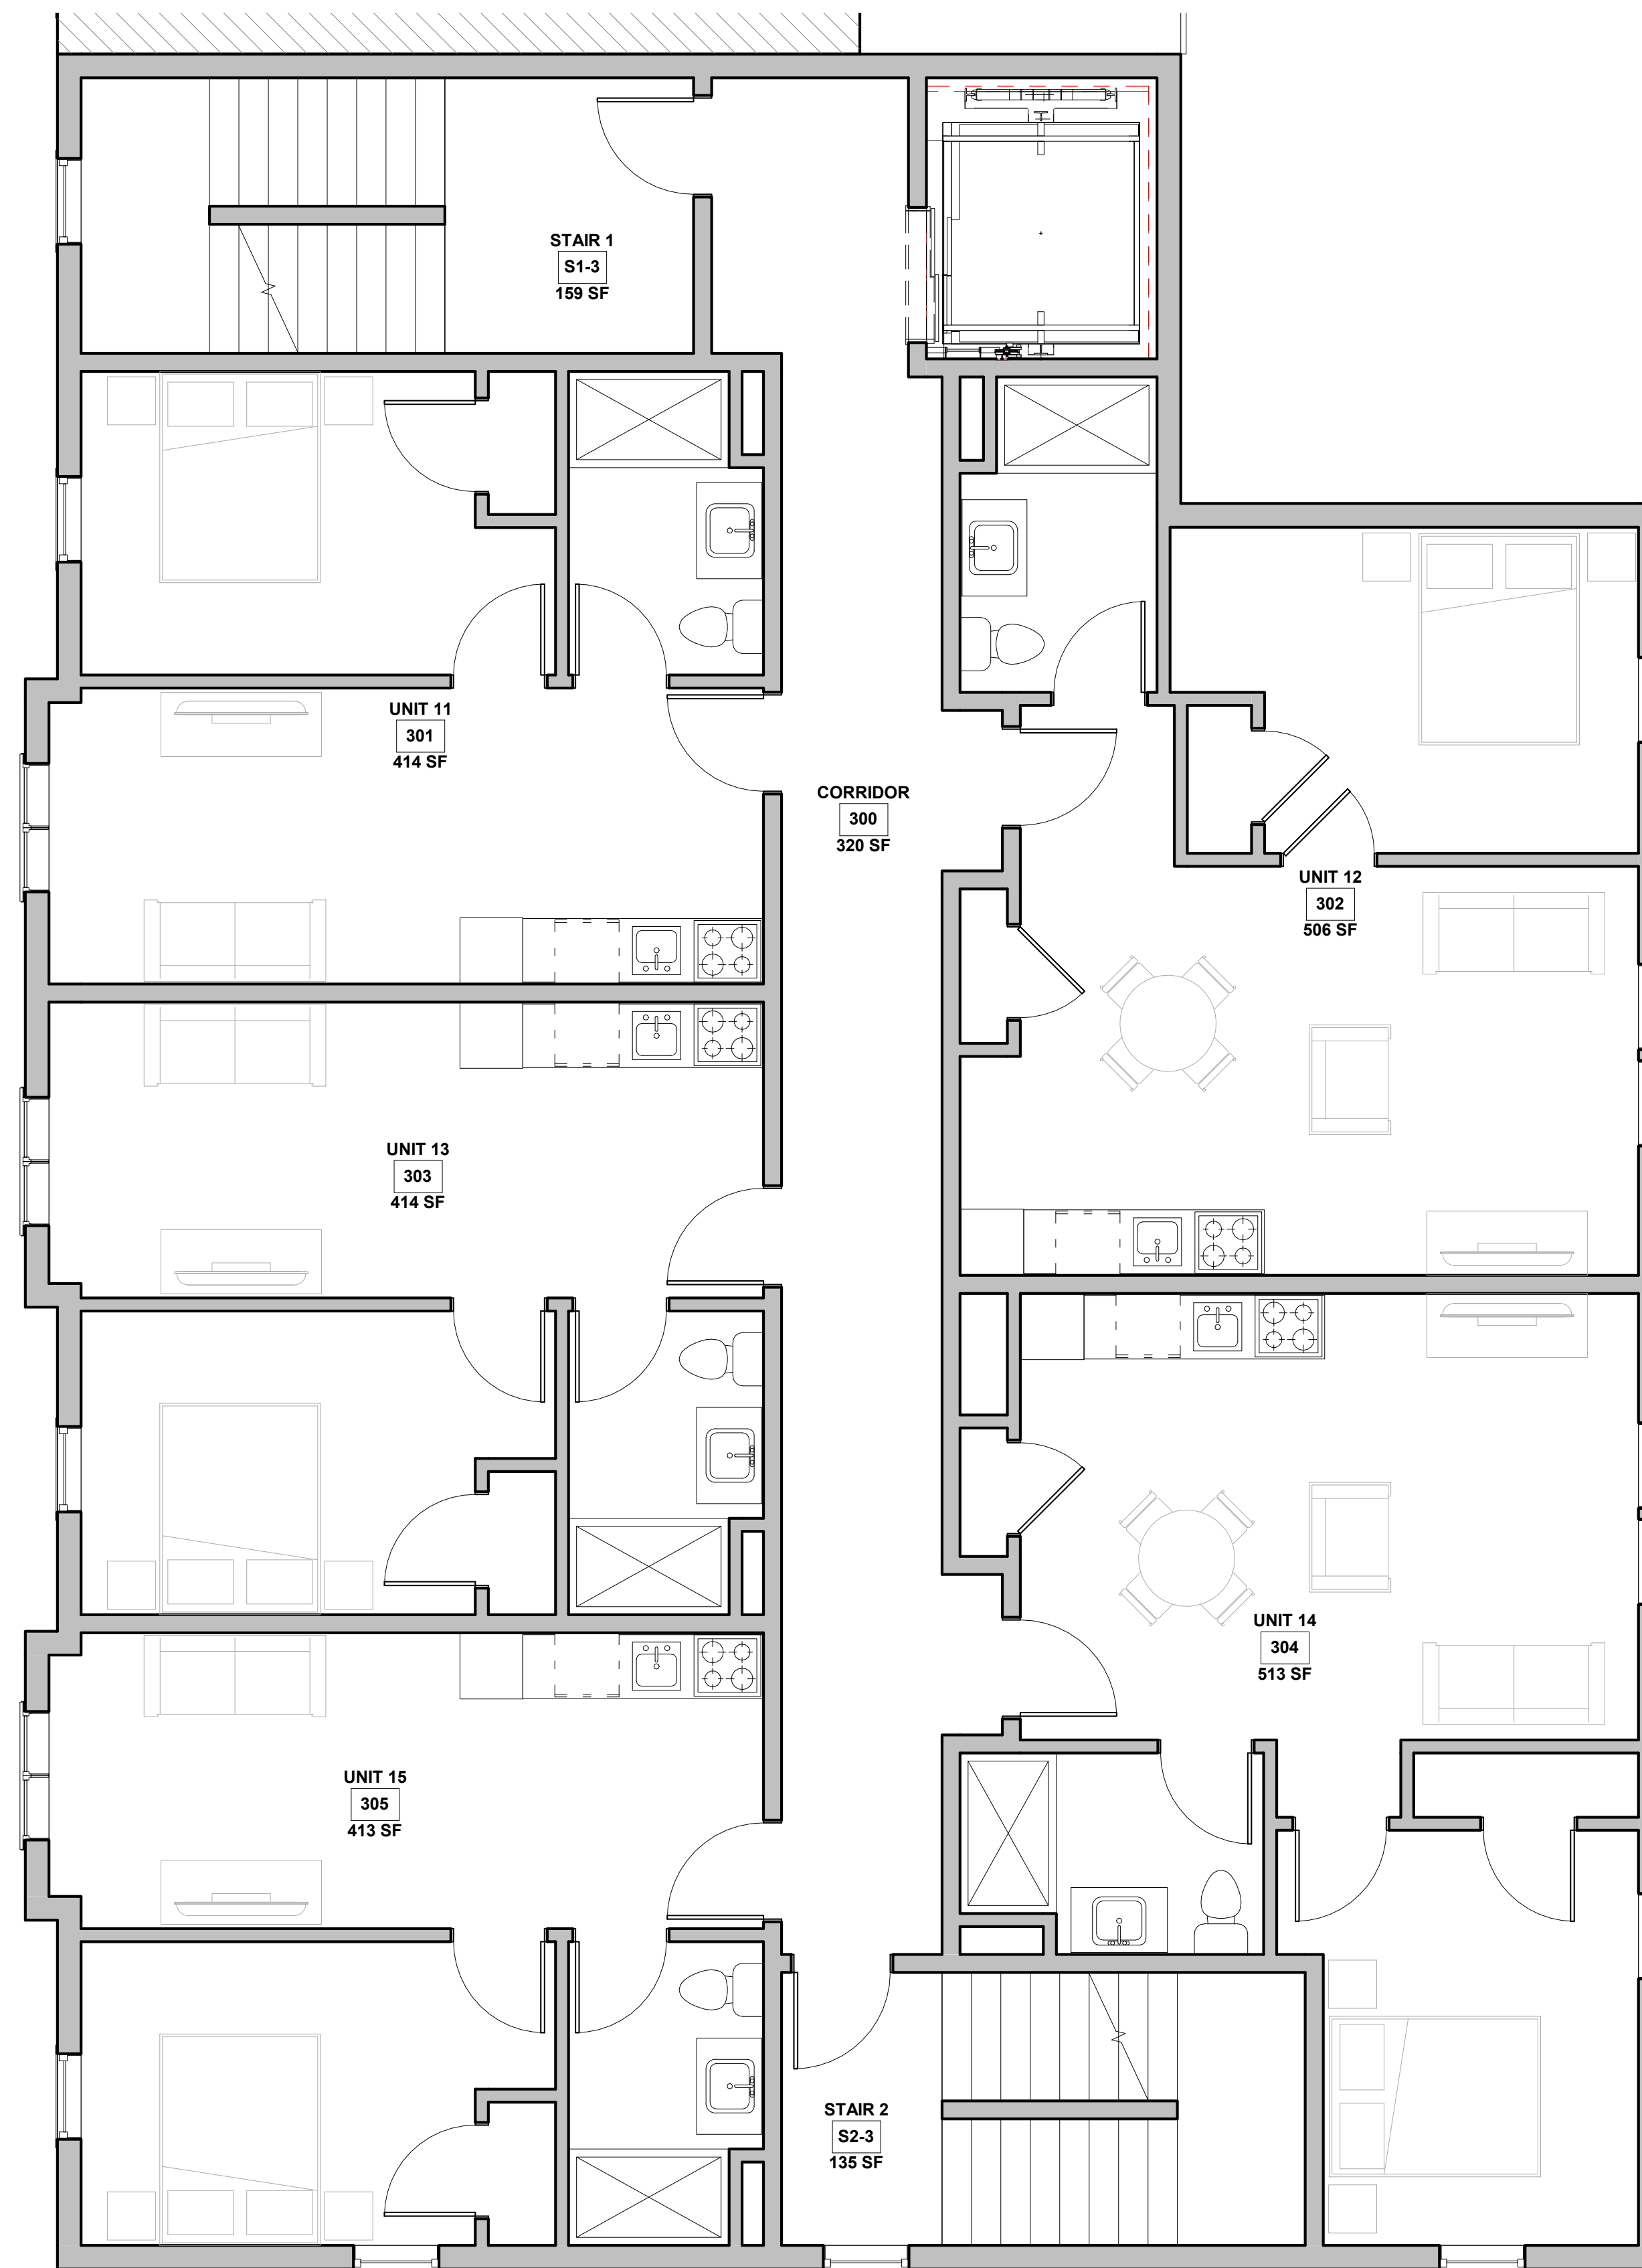

THIRD FLOOR PLAN  
12 PIEDMONT STREET  
JANUARY, 2019

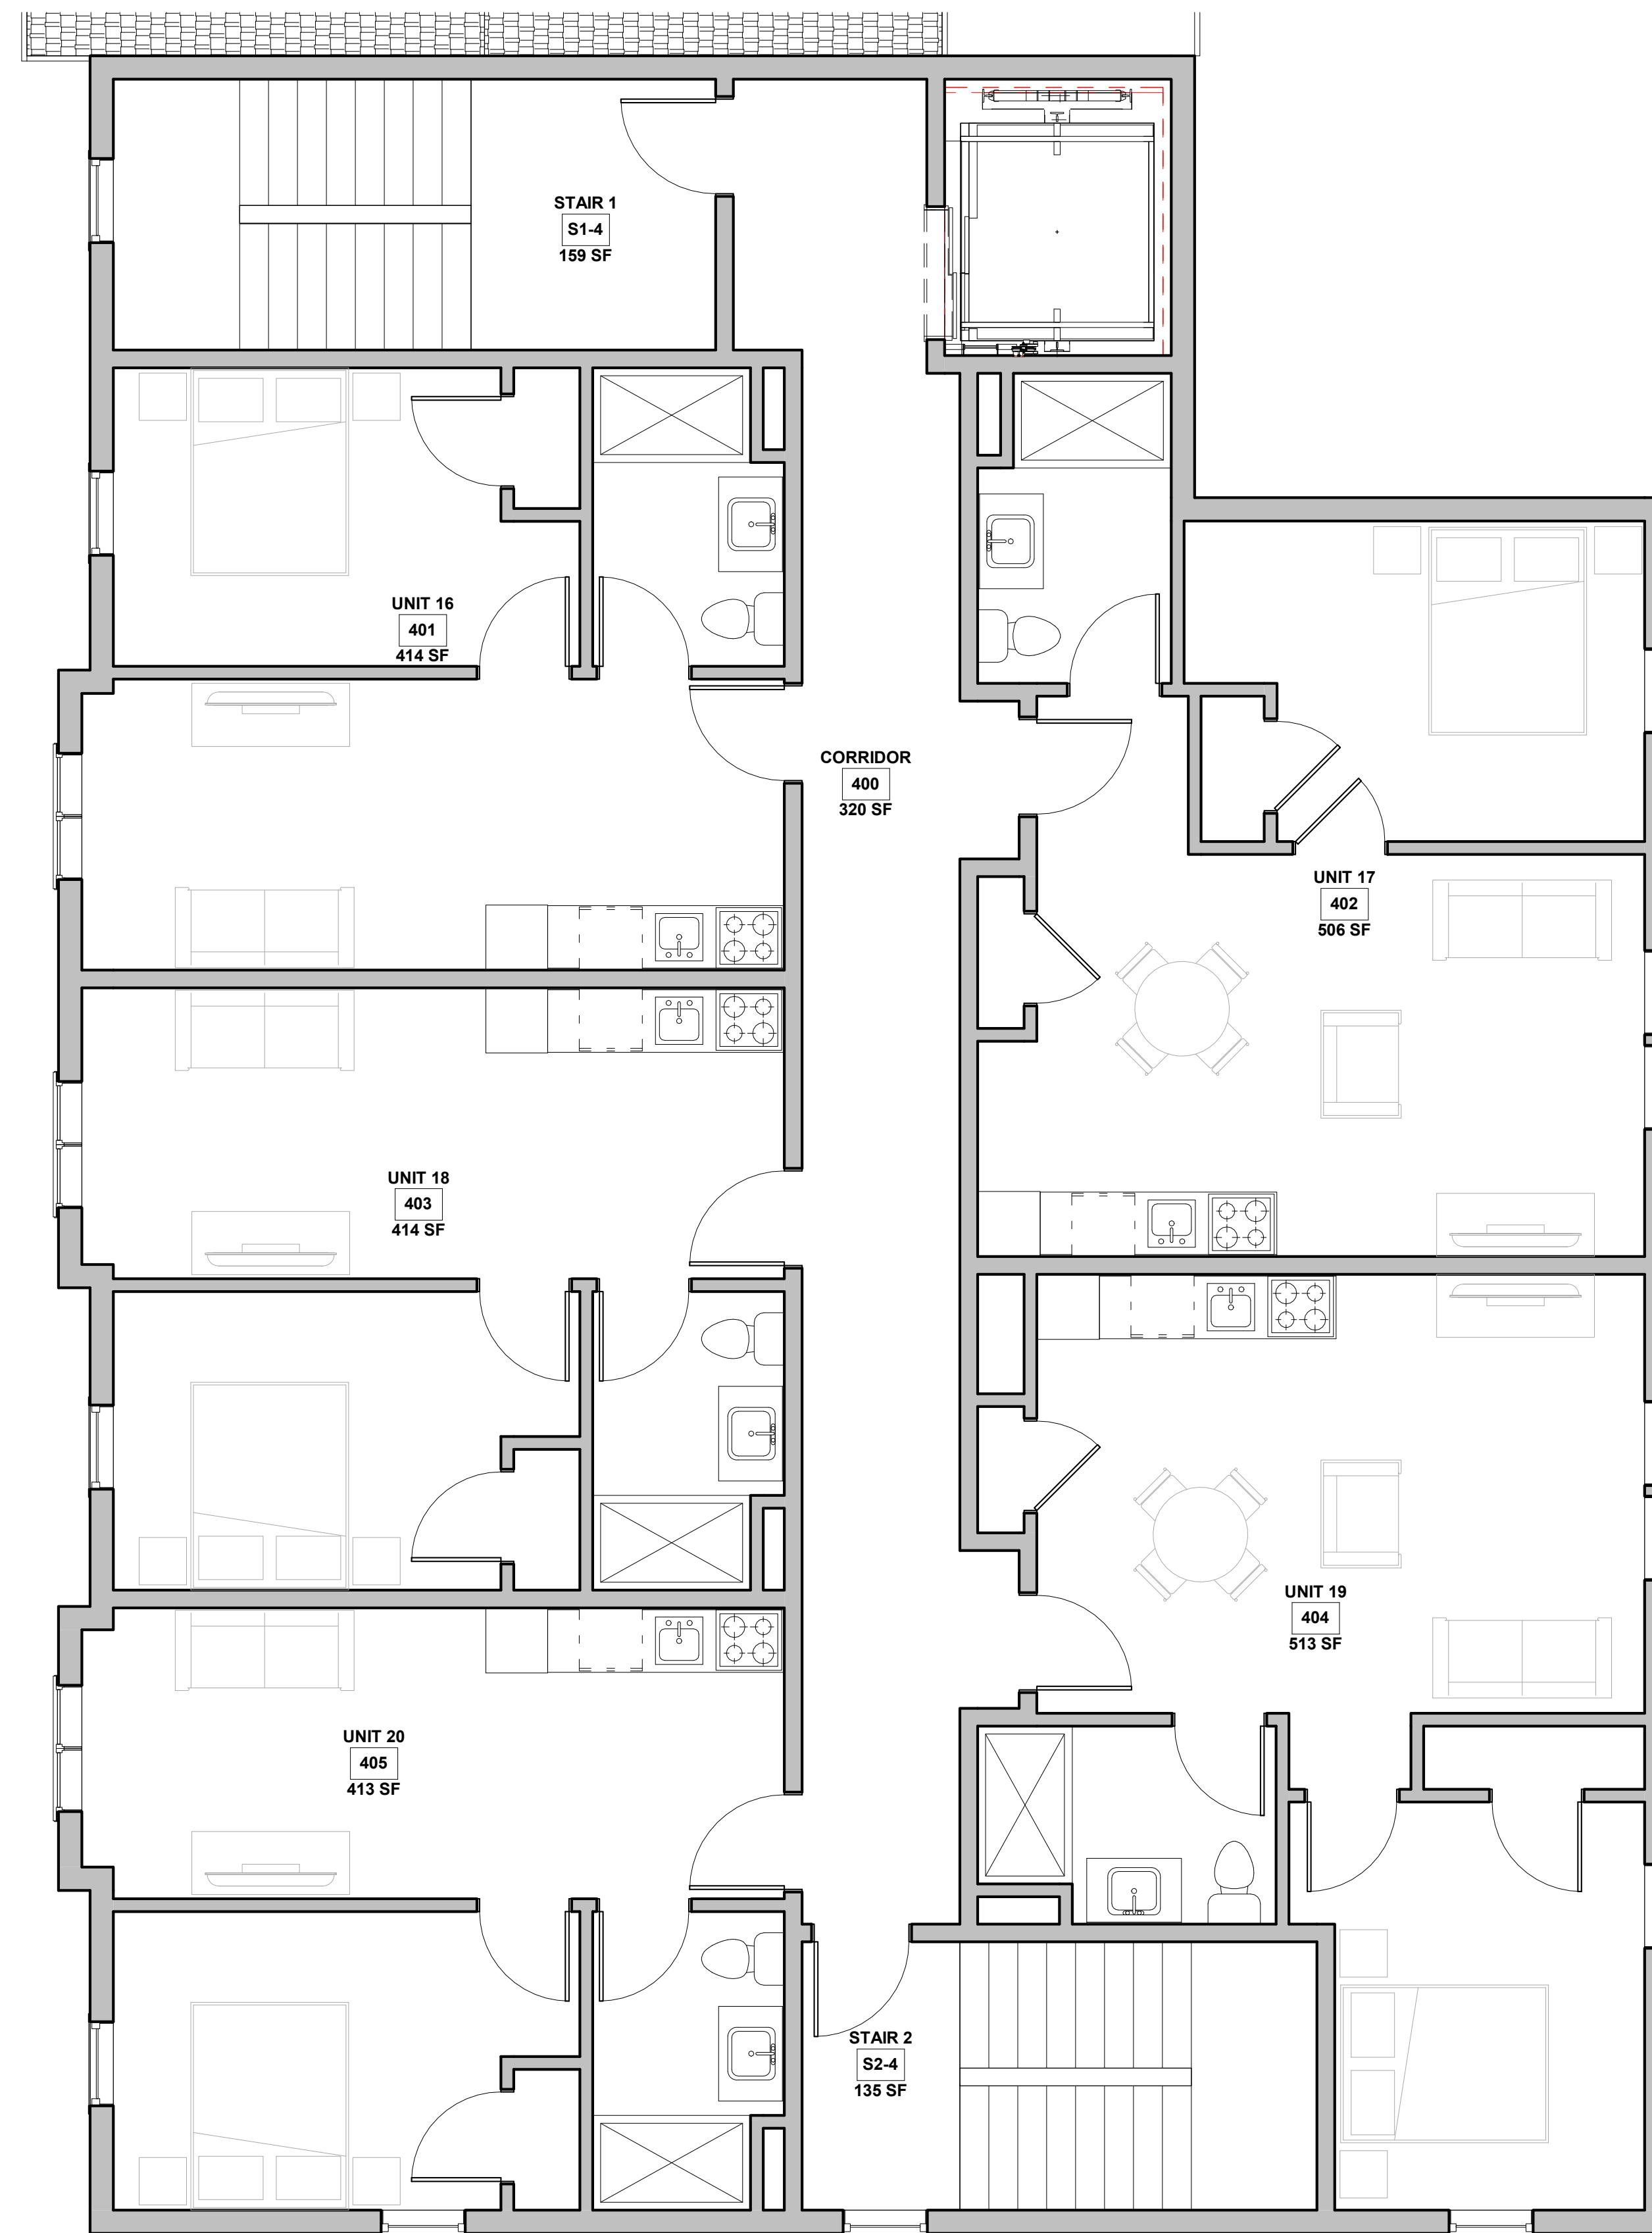

FOURTH FLOOR PLAN  
12 PIEDMONT STREET  
JANUARY, 2019







EXTERIOR ELEVATIONS  
 12 PIEDMONT STREET  
 JANUARY, 2019







EXTERIOR ELEVATIONS  
 12 PIEDMONT STREET  
 JANUARY, 2019








EXTERIOR ELEVATIONS

12 PIEDMONT STREET

JANUARY, 2019





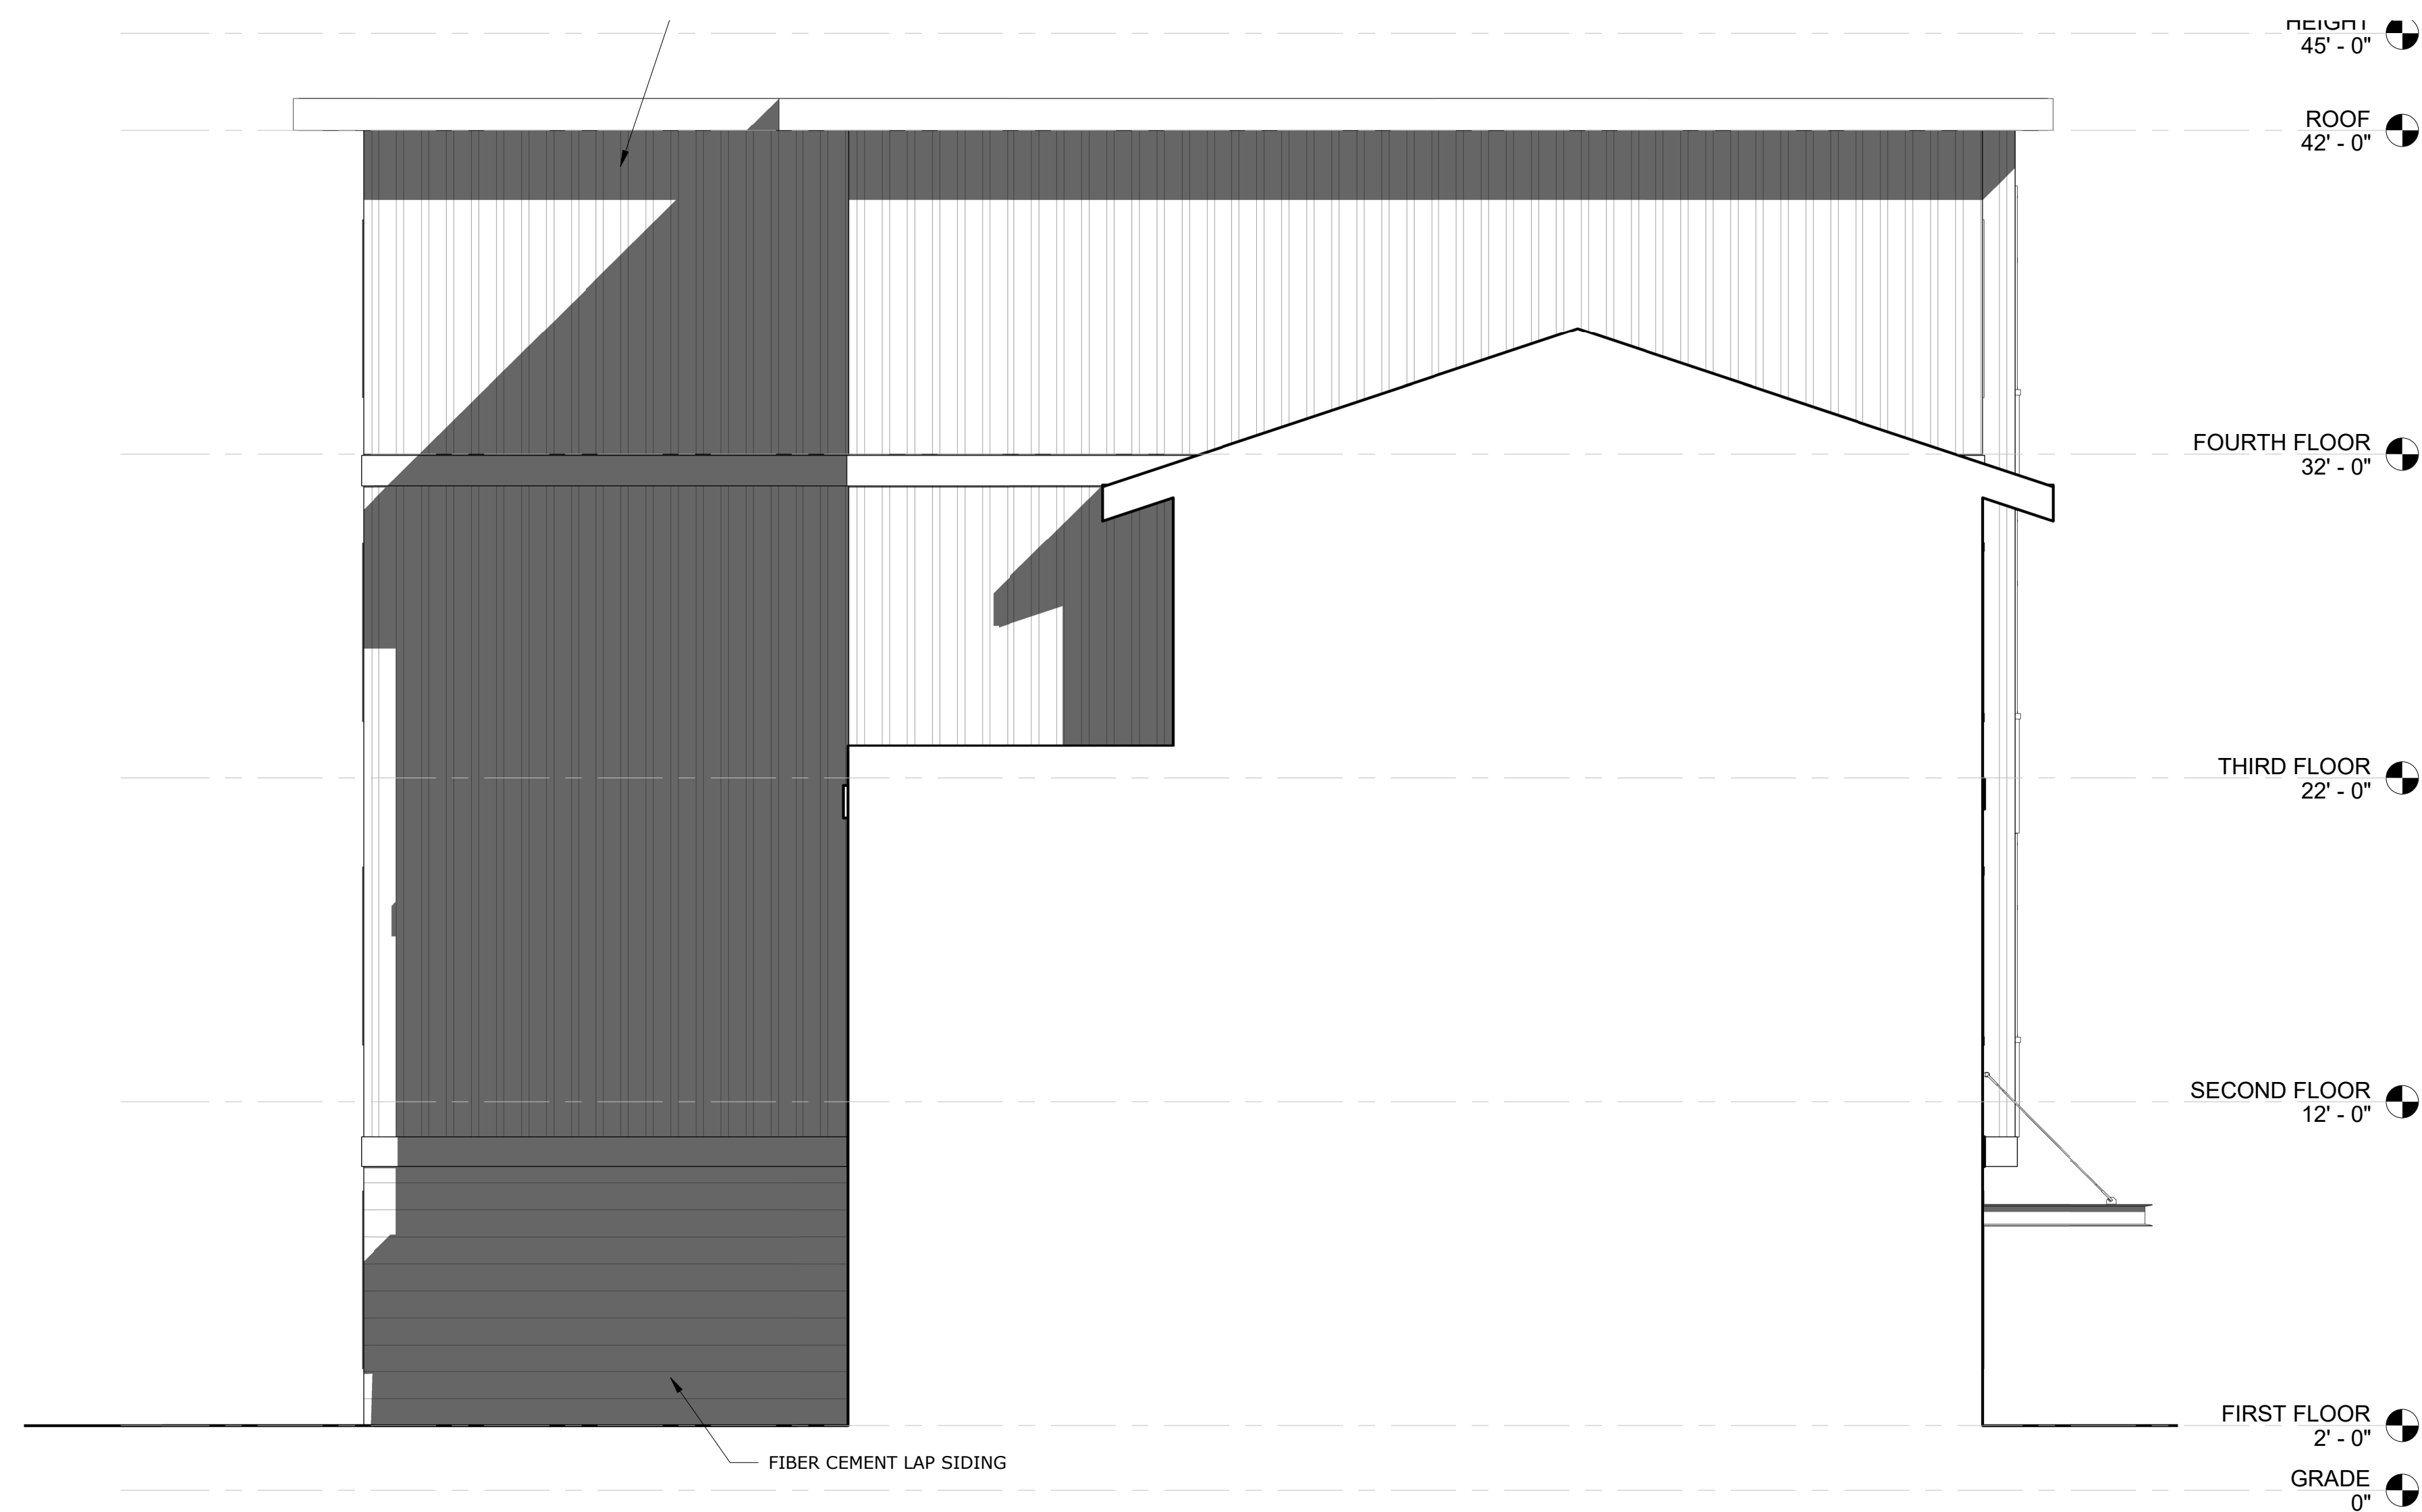

EXTERIOR ELEVATIONS  
 12 PIEDMONT STREET  
 JANUARY, 2019

